


SINGLE SLIDING GATE

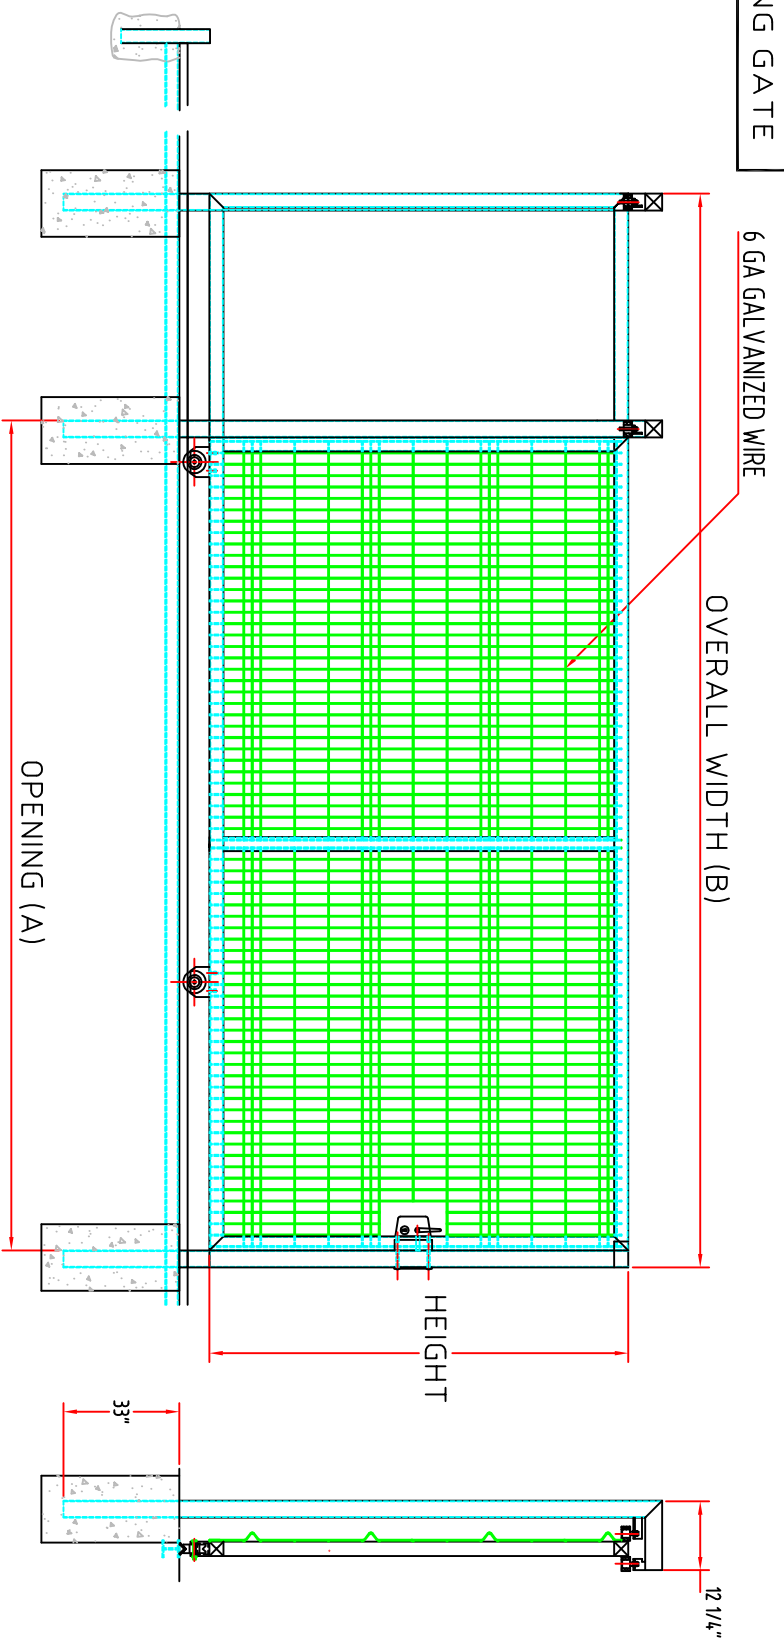

SINGLE SLIDING GATES

A	B	FRAME CONSTRUCTION	GUIDE AND CLOSING POSTS
HEIGHT 6'			
10'	12'6"	2 1/2" - 14ga.	3" x 3" - 11ga.
12'	15'	2 1/2" - 14ga.	3" x 3" - 11ga.
14'	17'6"	2 1/2" - 14ga.	3" x 3" - 11ga.
20'	25'	2 1/2" - 14ga.	3" x 3" - 11ga.
22'	27'6"	2 1/2" - 14ga.	3" x 3" - 11ga.
HEIGHT 8'			
10'	12'6"	2 1/2" - 14ga.	3" x 3" - 11ga.
12'	15'	2 1/2" - 14ga.	3" x 3" - 11ga.
14'	17'6"	2 1/2" - 14ga.	3" x 3" - 11ga.
20'	25'	2 1/2" - 14ga.	3" x 3" - 11ga.
22'	27'6"	2 1/2" - 14ga.	3" x 3" - 11ga.

